
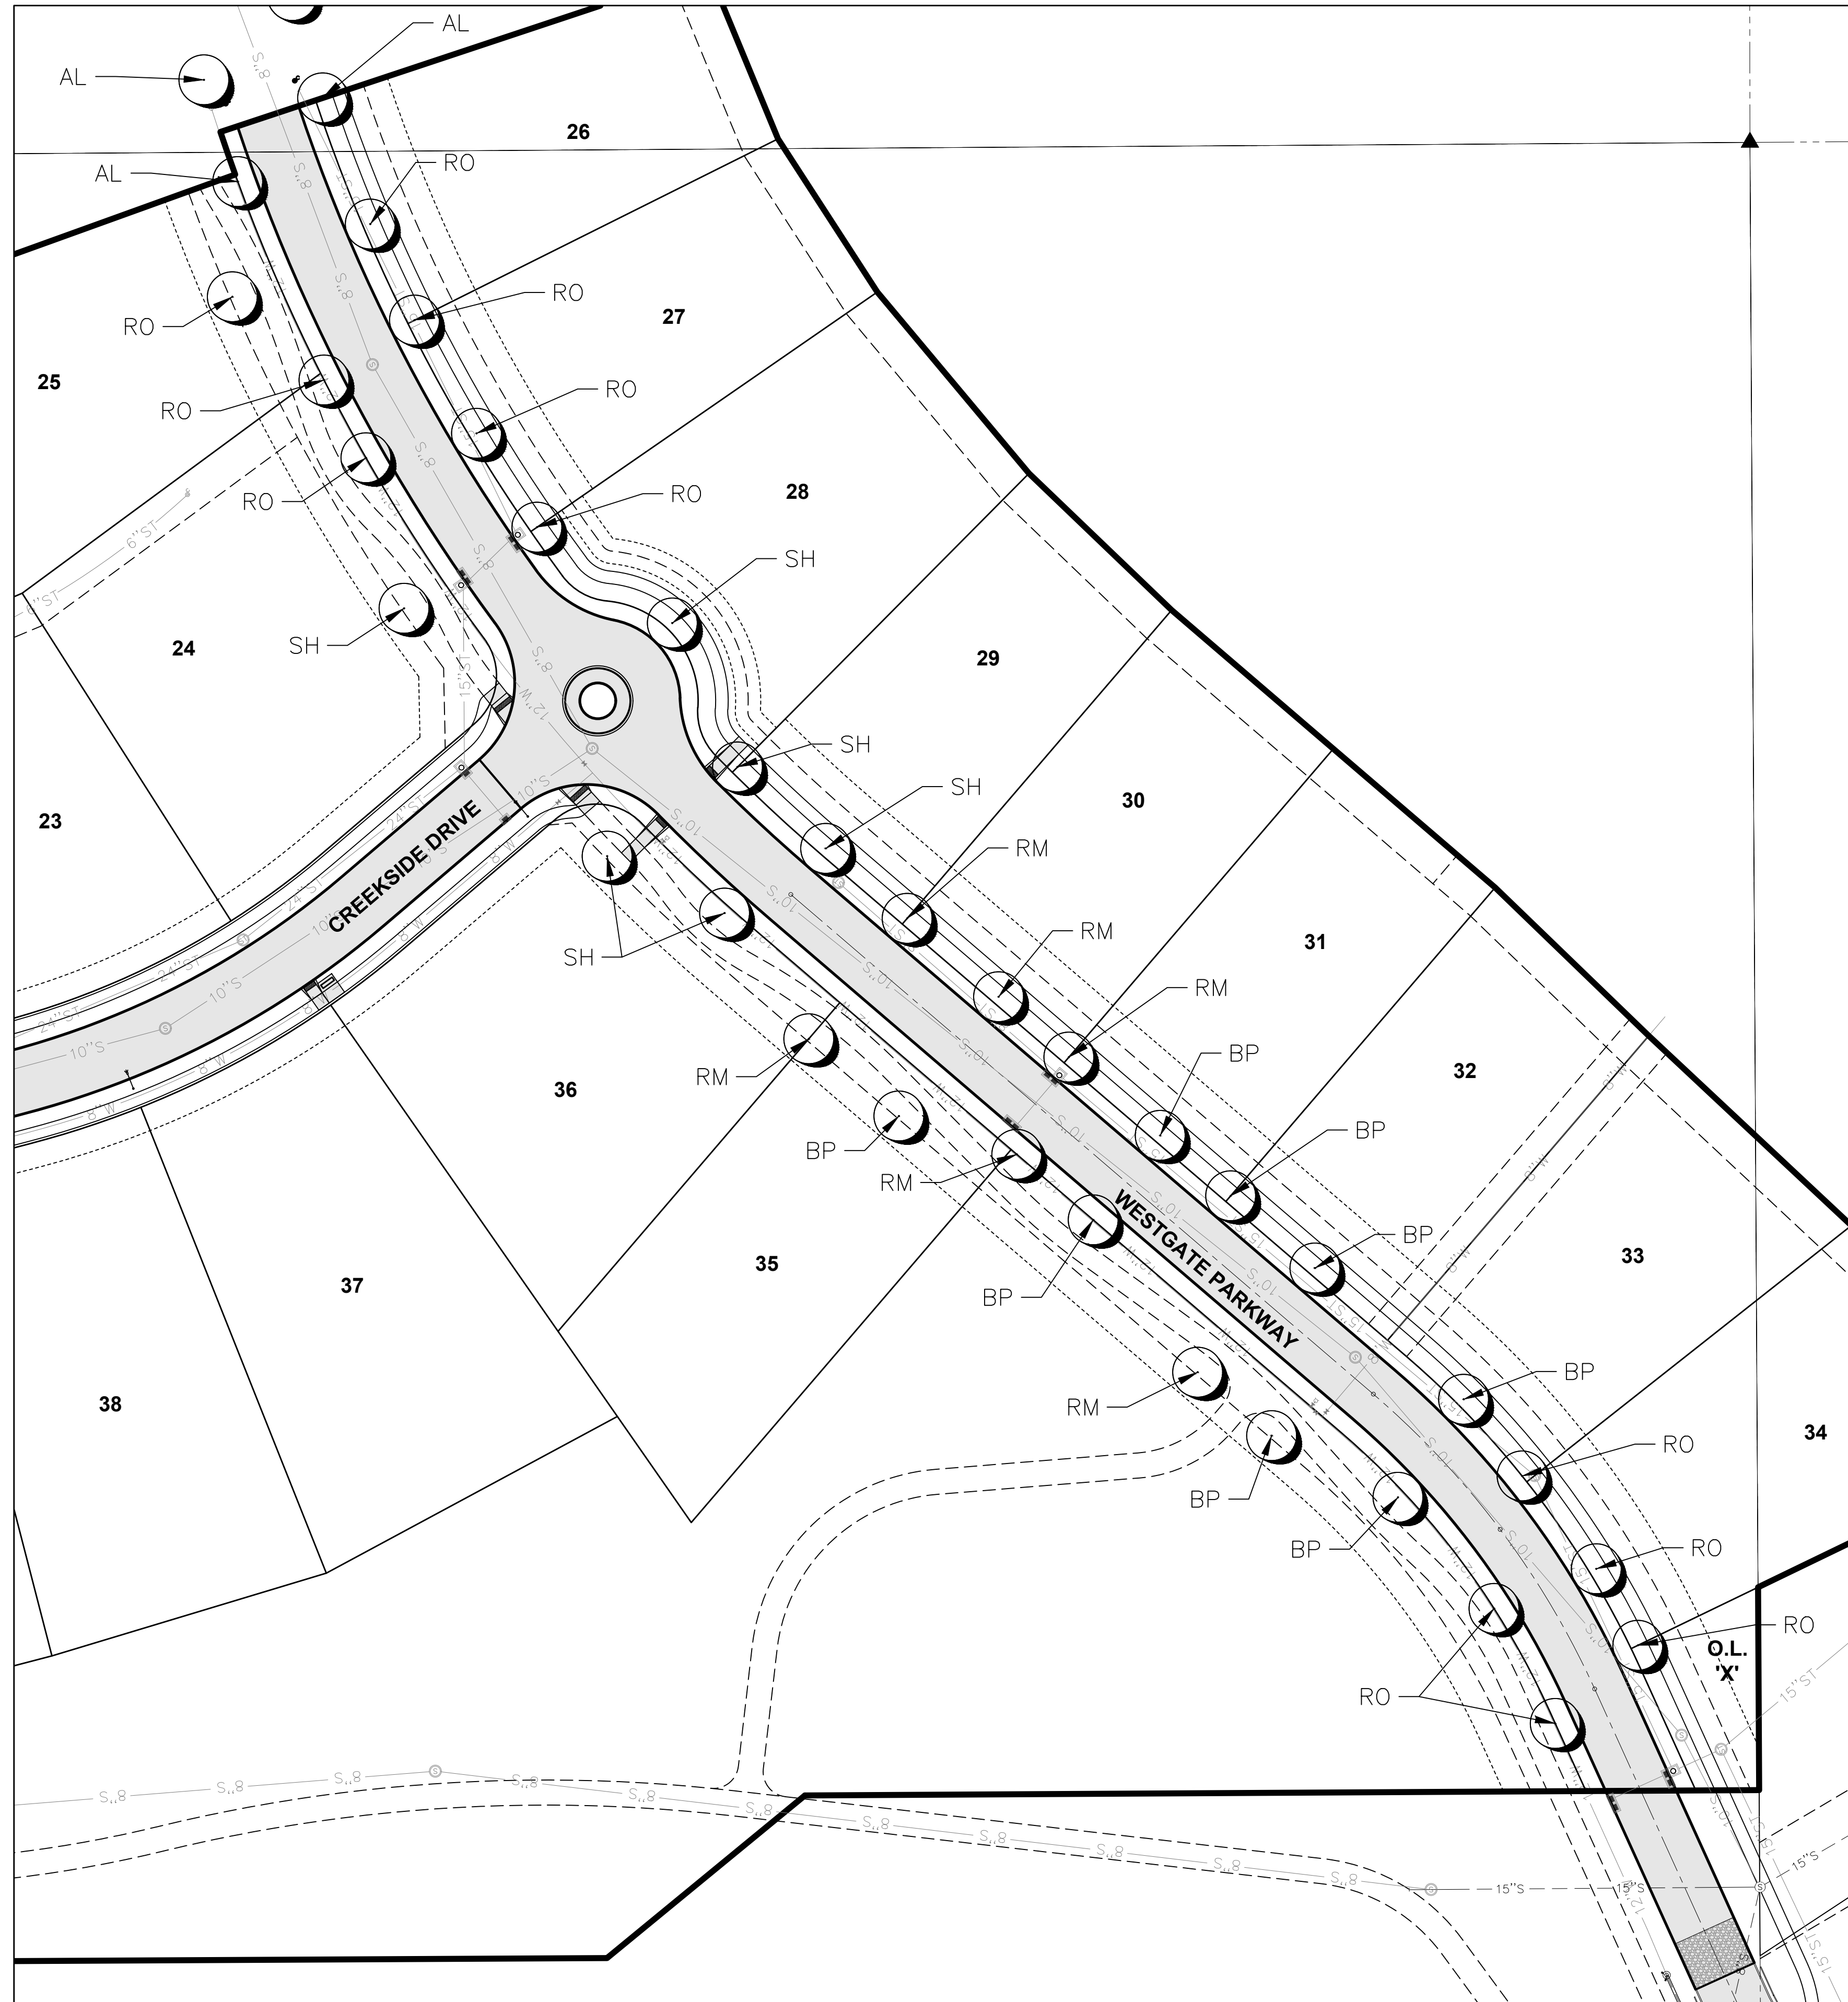


FILE: P:\2020\1911570\DWG\PCPT 6 - CONSTRUCTION.DWG
 PLAN: PLANTING
 DATE: 8/12/2020 3:32 PM
 PLOTTED BY: TNGR GRABF
 DSC:

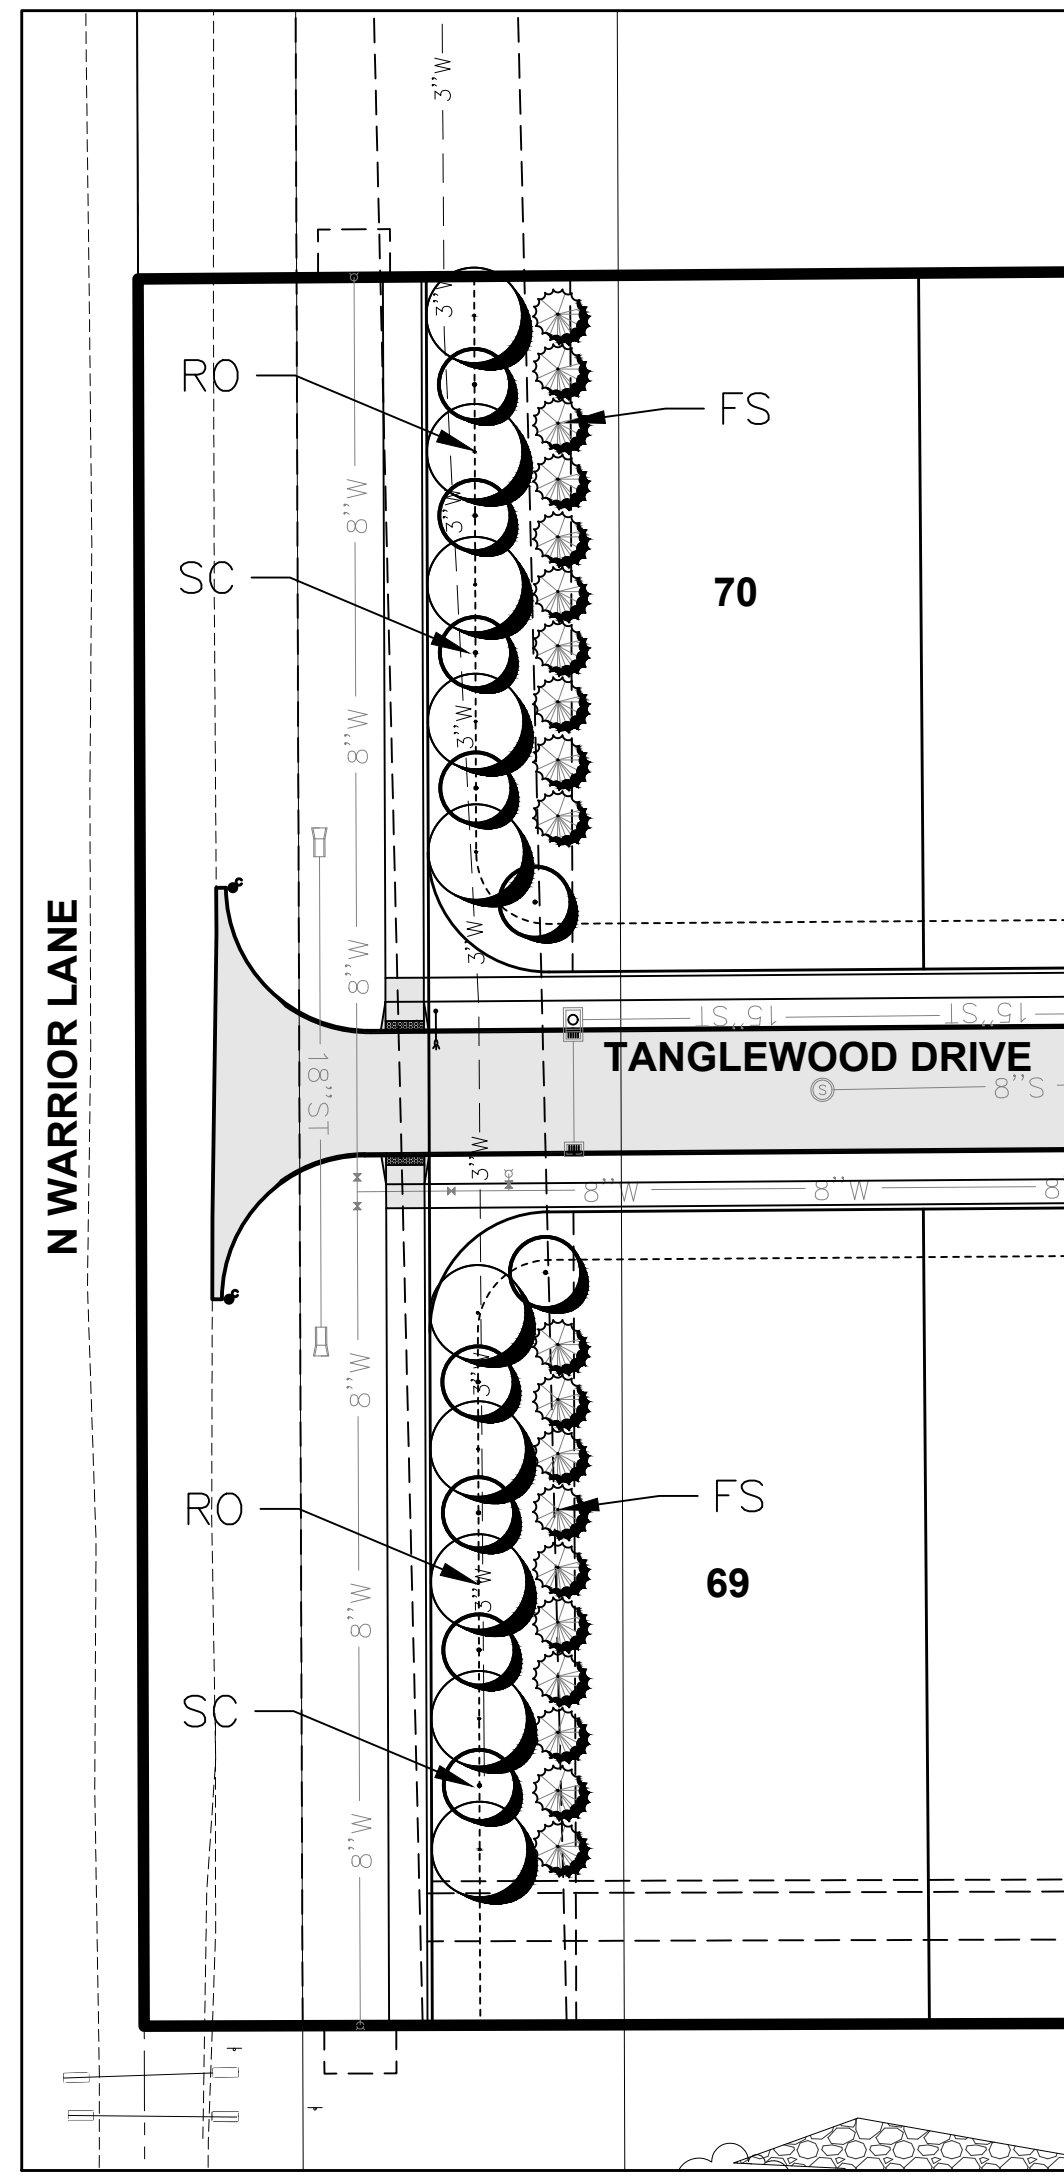


PLANT SCHEDULE

OVERSTORY TREES			SIZE
RM	RED MAPLE	ACER RUBRUM	2" CAL
SH	SKYLINE HONEYLOCUST	GLEDITSIA TRICANTHAS INERMIS 'SKYCOLE'	2" CAL
RO	RED OAK	QUERCUS RUBRA	2" CAL
AL	AMERICAN LINDEN	TILIA AMERICANA	2" CAL
SO	SWAMP WHITE OAK	QUERCUS BICOLOR	2" CAL
BP	BLOODGOOD LONDON PLANETREE	PLATANUS X ACERFOJIA 'BLOODGOOD'	2" CAL
EVERGREEN TREES			SIZE
FS	FAT ALBERT BLUE SPRUCE	PICEA PUNGENS 'FAT ALBERT'	6-7' HT
ORNAMENTAL TREES			SIZE
PC	PRAIRIE FIRE CRAB	MALUS X 'PRAIRE FIRE'	1.5" CAL
SC	SPRING SNOW CRAB	MALUS X 'SPRING SNOW'	1.5" CAL

LANDSCAPE NOTES

- INSTALLATION OF TREES ALONG WESTGATE PARKWAY SHALL GENERALLY FOLLOW THE PROPOSED LANDSCAPE PLAN WITH MINOR VARIATIONS PERMISSIBLE. THE INTENT IS TO PROVIDE 2 TREES PER LOT, LARGELY DISTRIBUTED WITH 1 TREE ON EITHER SIDE OF THE DRIVEWAY. FINAL LOCATION WILL BE ESTABLISHED DURING THE SITE REVIEW FOR EACH NEW HOME CONSTRUCTED.

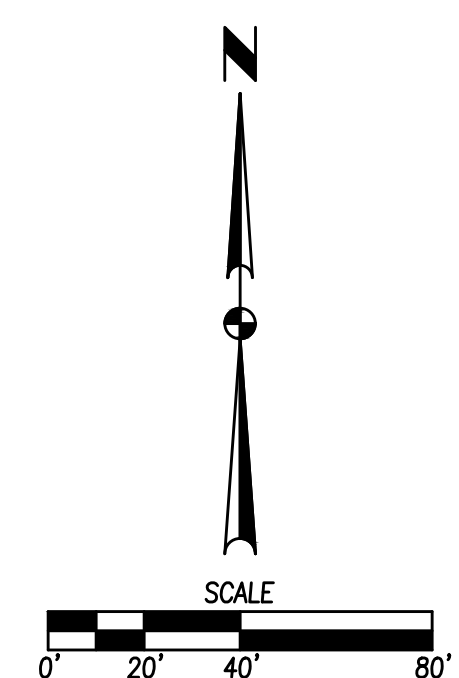

DATE: 08/12/2020
 FOURTH SUBMITTAL
 THIRD SUBMITTAL
 SECOND SUBMITTAL
 FIRST SUBMITTAL

REVISIONS:

3405 S.E. CROSSROADS DRIVE, SUITE G
 GRIMES, IOWA 50111
 PHONE: (515) 369-4400 FAX: (515) 369-4410

TECH:

CIVIL DESIGN ADVANTAGE
 CLIVE, IOWA

SHADOW CREEK PLAT 6
LANDSCAPE PLAN

ENGINEER: RAH

56 / 56
 1911.570