


REVISIONS	DATE
FIRST SUBMITTAL	10/06/2020
SECOND SUBMITTAL	10/20/2020
THIRD SUBMITTAL	11/03/2020
FOURTH SUBMITTAL	11/19/2020
FIFTH SUBMITTAL	11/19/2020


3405 S.E. CROSSROADS DRIVE, SUITE G
 GRIMES, IOWA 50111
 PHONE: (515) 369-4400 FAX: (515) 369-4410
 ENGINEER: _____ TECH: _____

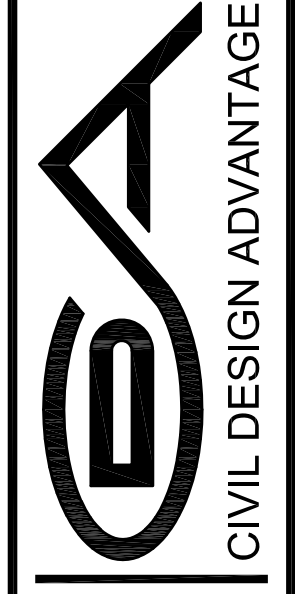

CIVIL DESIGN ADVANTAGE
 WAUKEE, IOWA

ASHLEY ACRES PLAT 1


EROSION AND SEDIMENT CONTROL PLAN

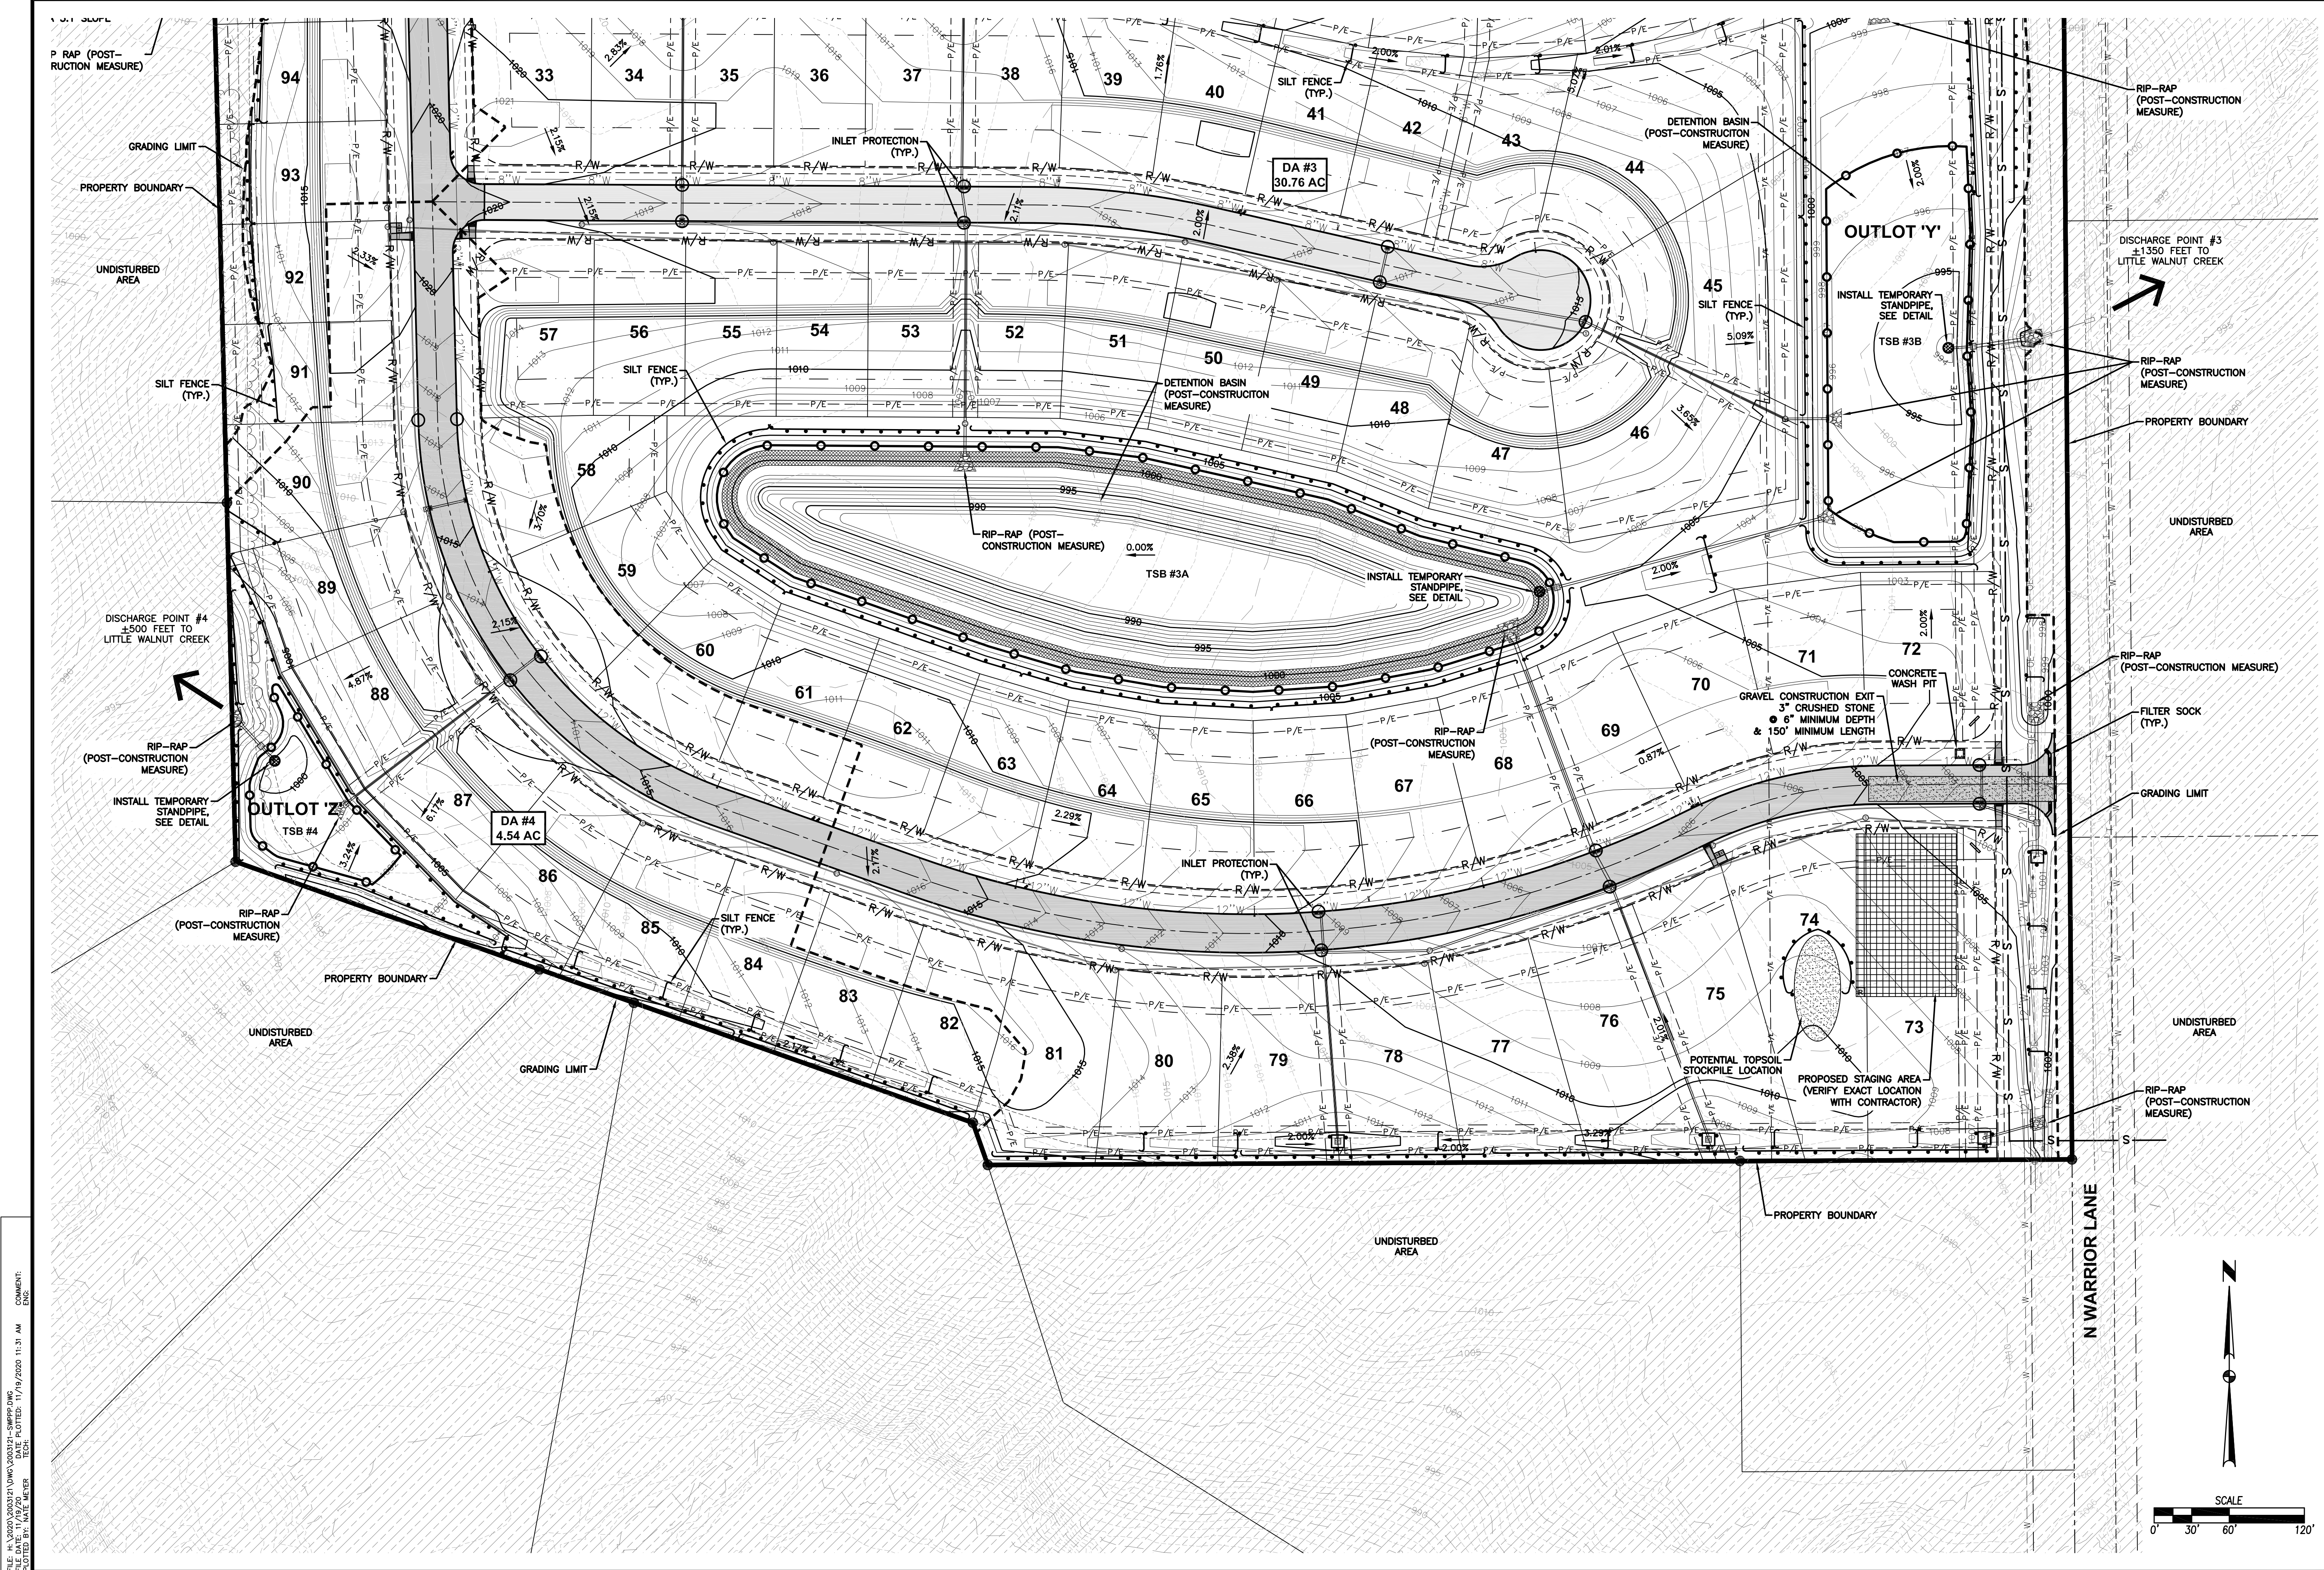

FILE: H:\2020\2003121\SWPPP.dwg
 COMMENT: SWPPP
 PLOTTED BY: WATE MEYER
 DATE: 11/19/2020 11:31 AM

DATE	REVISIONS
11/19/2020	FIFTH SUBMITTAL
11/03/2020	FOURTH SUBMITTAL
10/20/2020	THIRD SUBMITTAL
10/06/2020	SECOND SUBMITTAL
09/22/2020	FIRST SUBMITTAL

3405 S.E. CROSSROADS DRIVE, SUITE G
 GRIMES, IOWA 50111
 PHONE: (515) 369-4400 FAX: (515) 369-4410
 ENGINEER: _____
 TECH: _____

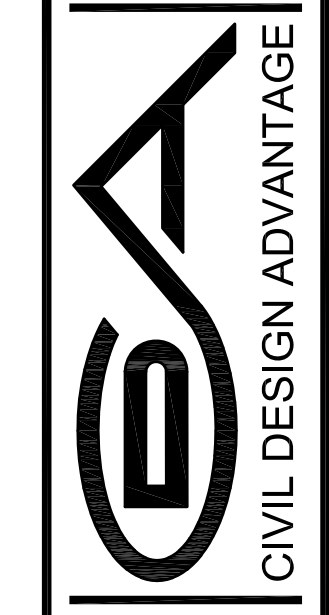

CIVIL DESIGN ADVANTAGE
 WAUKEE, IOWA

ASHLEY ACRES PLAT 1

EROSION AND SEDIMENT CONTROL PLAN

