
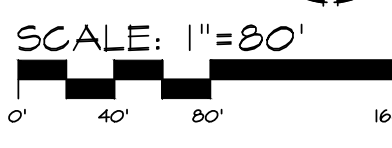


PL01: G:\MILENA-RODRIGUES\Drawings\PLANS\Grading\10220115\10220115.dwg, 10/22/2011 5:16:40 PM, CARL MCGANN, AUTOCAD PLOT (GENERAL DOCUMENTATION) AND EXPAND D (8.420 X 22.00 INCHES), SCALE: 1/1

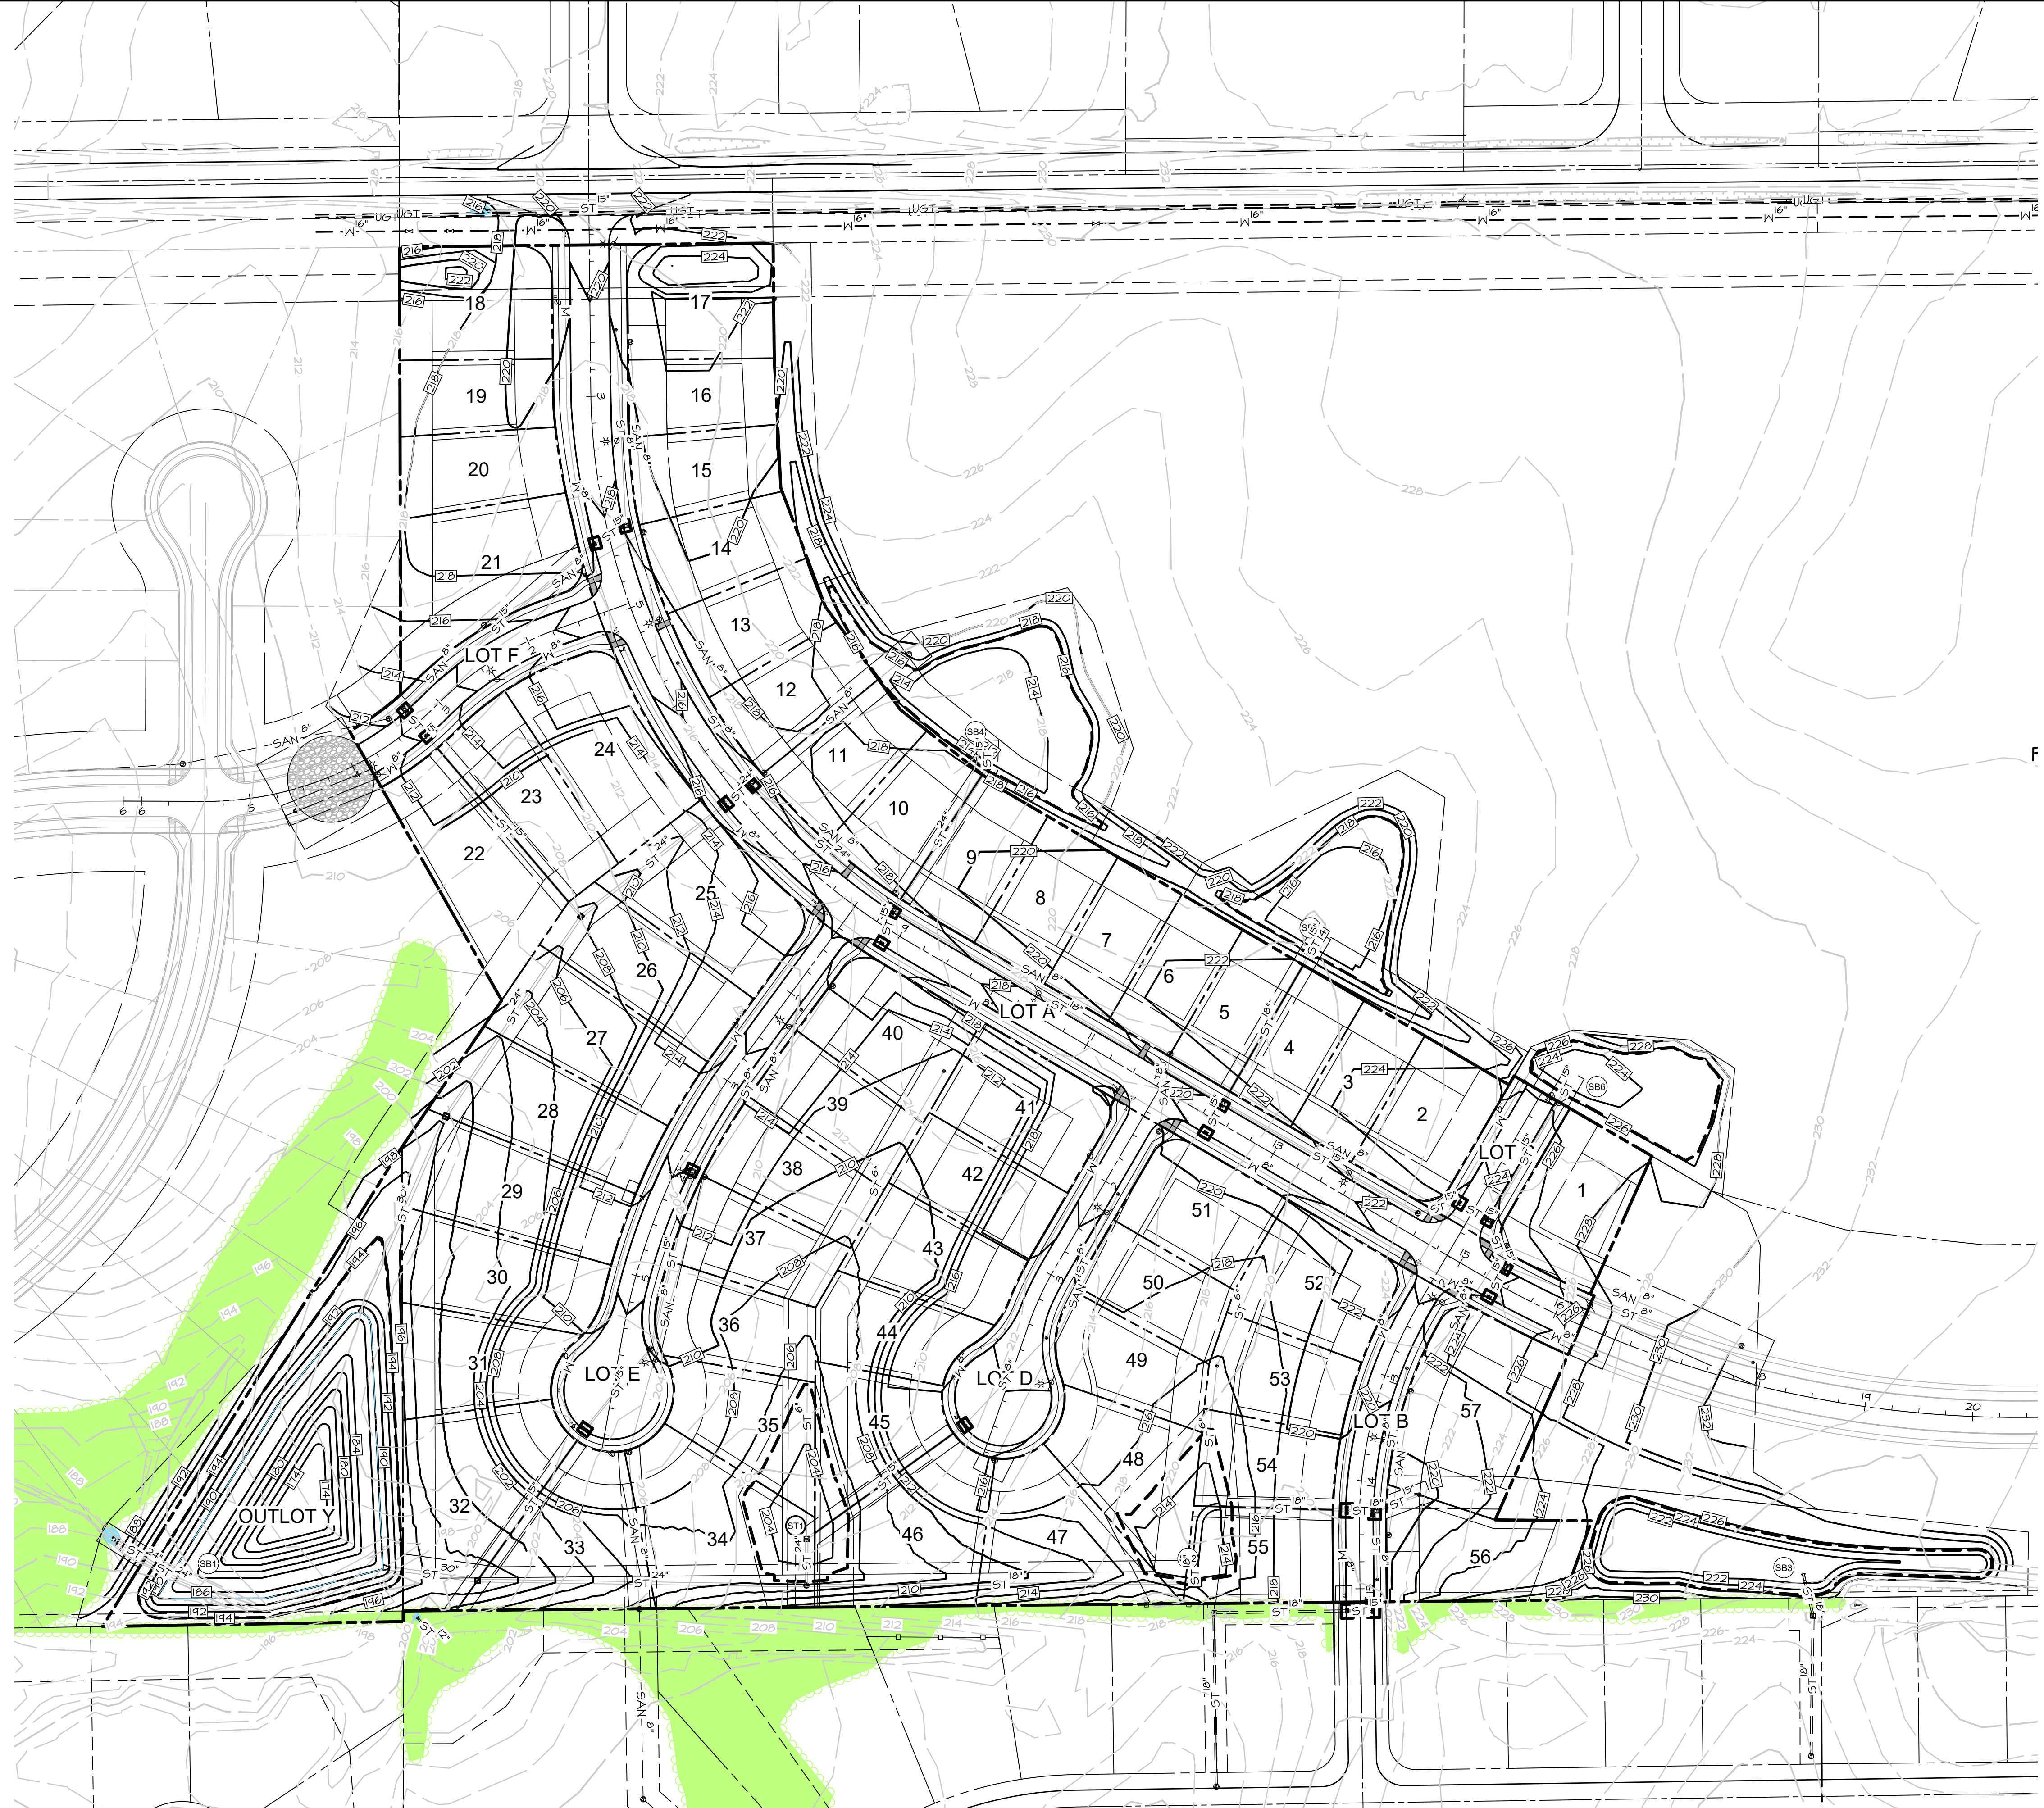

JORDAN LEA FLAT I  
URBANDALE, IOWA  
SHEET  
3  
A-1990

GRADING PLAN

DATE:	1s	REVISIONS	COMMENTS
	2s	1r	
	3s	2r	
	4s	3r	
	Field	4r	
	MPH	5r	
	CM	6r	

**CEC**  
Civil Engineering Consultants, Inc.  
2400 86th Street Unit 12 Des Moines, Iowa 50322  
515.276.4884 Fax: 515.276.7084 mail@cecinc.com